


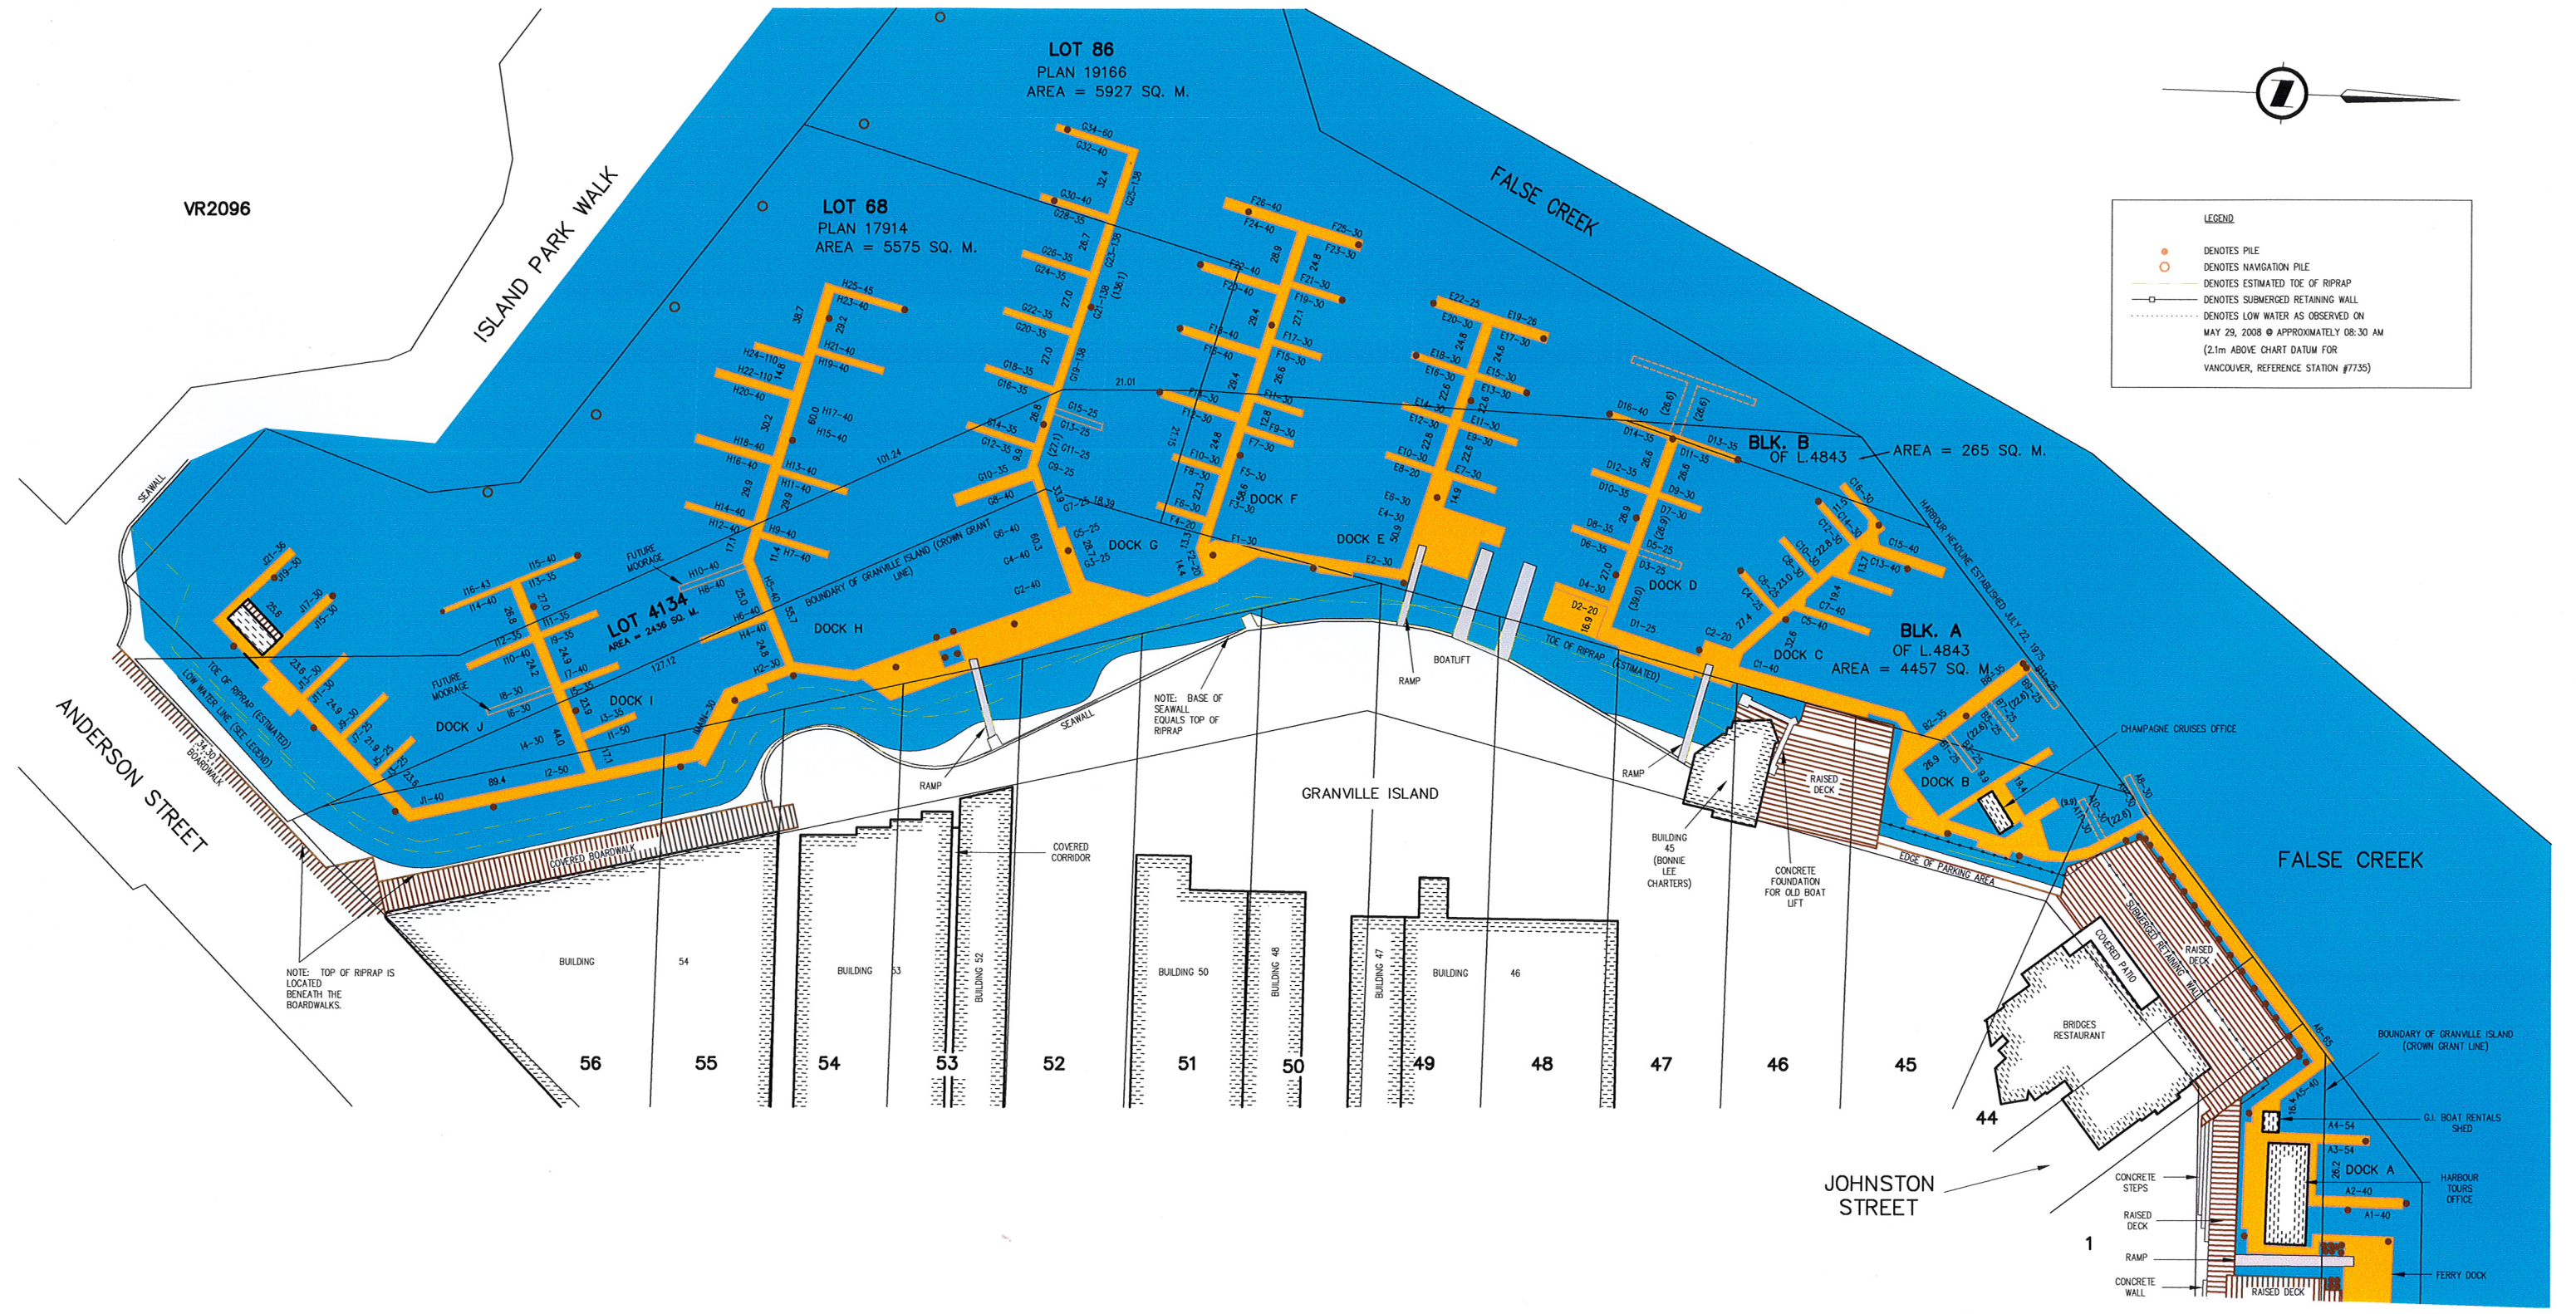

LEGEND

- DENOTES PILE
- DENOTES NAVIGATION PILE
- DENOTES ESTIMATED TOE OF RIPRAP
- DENOTES SUBMERGED RETAINING WALL
- DENOTES LOW WATER AS OBSERVED ON MAY 29, 2008 @ APPROXIMATELY 08:30 AM (2.1m ABOVE CHART DATUM FOR VANCOUVER, REFERENCE STATION #7735)



VR2096

ANDERSON STREET

JOHNSTON STREET

REV#	DATE	DESCRIPTION
REVISION 1	06/22/06	ADD AREA LABEL FOR ALL WATER LOTS.
REVISION 3	JUNE 05 2009	SITE INSPECTION ON JUNE 05 2009.
REVISION 4	MAY 17 2010	REMOVE G11-C15, ADD DOCK AT DOCK I
REVISION 5	FEBRUARY 9 2011	ADD DIMENSIONS AT MOORAGE
REVISION 6	APRIL 12 2012	ADD SLIP NUMBERS AND LENGTHS
REVISION 7	NOVEMBER 14 2012	ADD SLIP WIDTH

THIS DRAWING AND DESIGN IS THE PROPERTY OF McElhanney CONSULTING SERVICES LTD. AND SHALL NOT BE USED, REUSED OR REPRODUCED WITHOUT THE CONSENT OF THE SAID COMPANY. McELHANNEY CONSULTING SERVICES LTD. WILL NOT BE HELD RESPONSIBLE FOR THE IMPROPER OR UNAUTHORIZED USE OF THIS DRAWING AND DESIGN.

NOTE: THIS DRAWING IS NOT TO BE USED TO RE-ESTABLISH PROPERTY CORNERS. AREA SHOWN ACCORDING TO LAND TITLE OFFICE RECORD AND OFFICIAL SURVEY PLAN FROM SURVEYOR GENERAL OFFICE.



McElhanney
 McElhanney Consulting Services Ltd.
 1100_780_BEAITY STREET
 VANCOUVER BC V6B 2M1
 PHONE: 604_683_8521
 FAX (604)_683_4350

Designed: N/A Checked: RSF Date: 2012/05/11
 Drawn: RSF/WW Surveyed: KW/MD

SCALE : 1:500

MARITIME_MARKET_MARINA
 D.L.4134_GP.1_N.W.D.

PROJECT_NO	2113-01219-2
DRAWING_NO	1219TOPO2.DWG
MCSL Project No.	2113-01219-2
Drawing No.	1219TOPO